


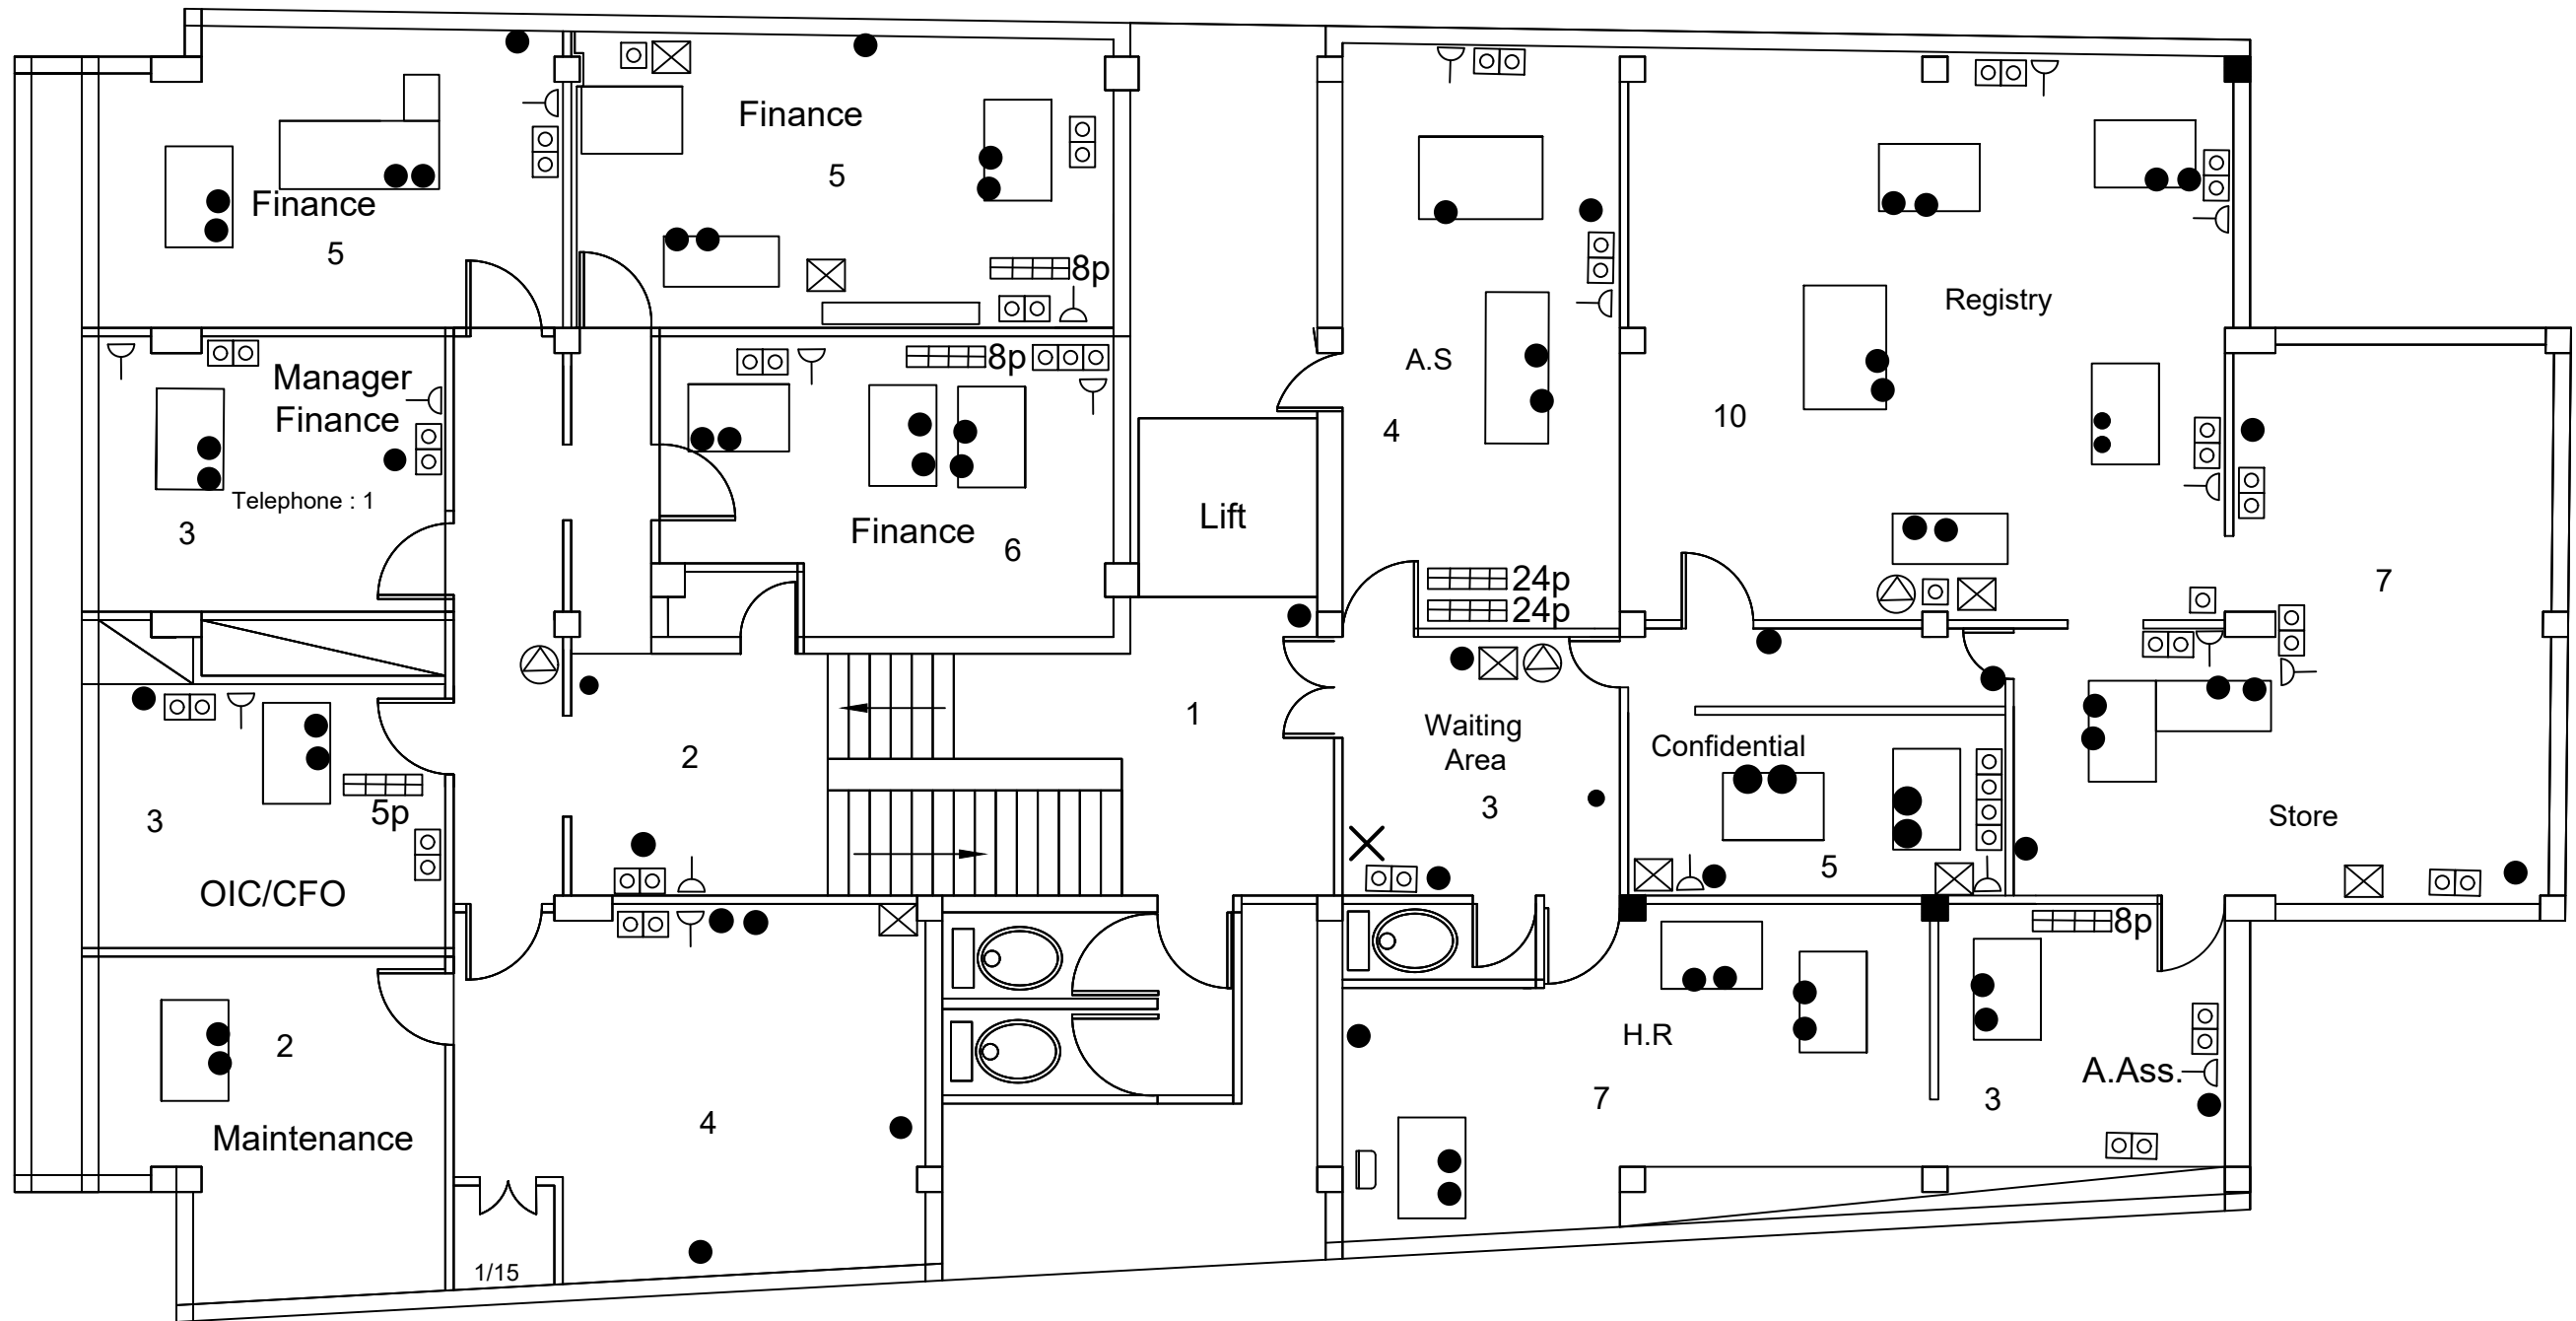
Total data points: 62

✕ DATA cabinet proposed

⊙ Wifi Access Point
MyT MyT Booster
Emtel Emtel Booster

⊞ Network Switch
 ⊠ Network Socket
 ⊞ Electrical Socket-British
 ⊞ Electrical Socket-French

| | | |
|---|--|-------|
|  | 18 Sir Seewoosagar Ramgoolam Street , Port - Louis | |
| | Fax : 208 2634 | |
| OFFICE BUILDING AT PORT LOUIS | | |
| TITLE : GROUND FLOOR- LEVEL PLAN | | |
| PROJECT: | DRAWING NO. PL 1/4 | DATE: |



Total data points: 73

✕ Proposed Data Cabinet

- ⊕ Wifi Access Point
- MyT MyT Booster
- Emtel Emtel Booster

- Network Switch
- Network Socket
- Electrical Socket-British
- Electrical Socket-French




18 Sir Seewoosagar Ramgoolam Street , Port - Louis
 Tel. 208 2610 , 208 0896 , 208 2613 , 208 3236
 Fax : 208 2634

OFFICE BUILDING AT PORT LOUIS
 TITLE : FIRST FLOOR - LEVEL PLAN

PROJECT:

SCALE : 1/100

DATE:

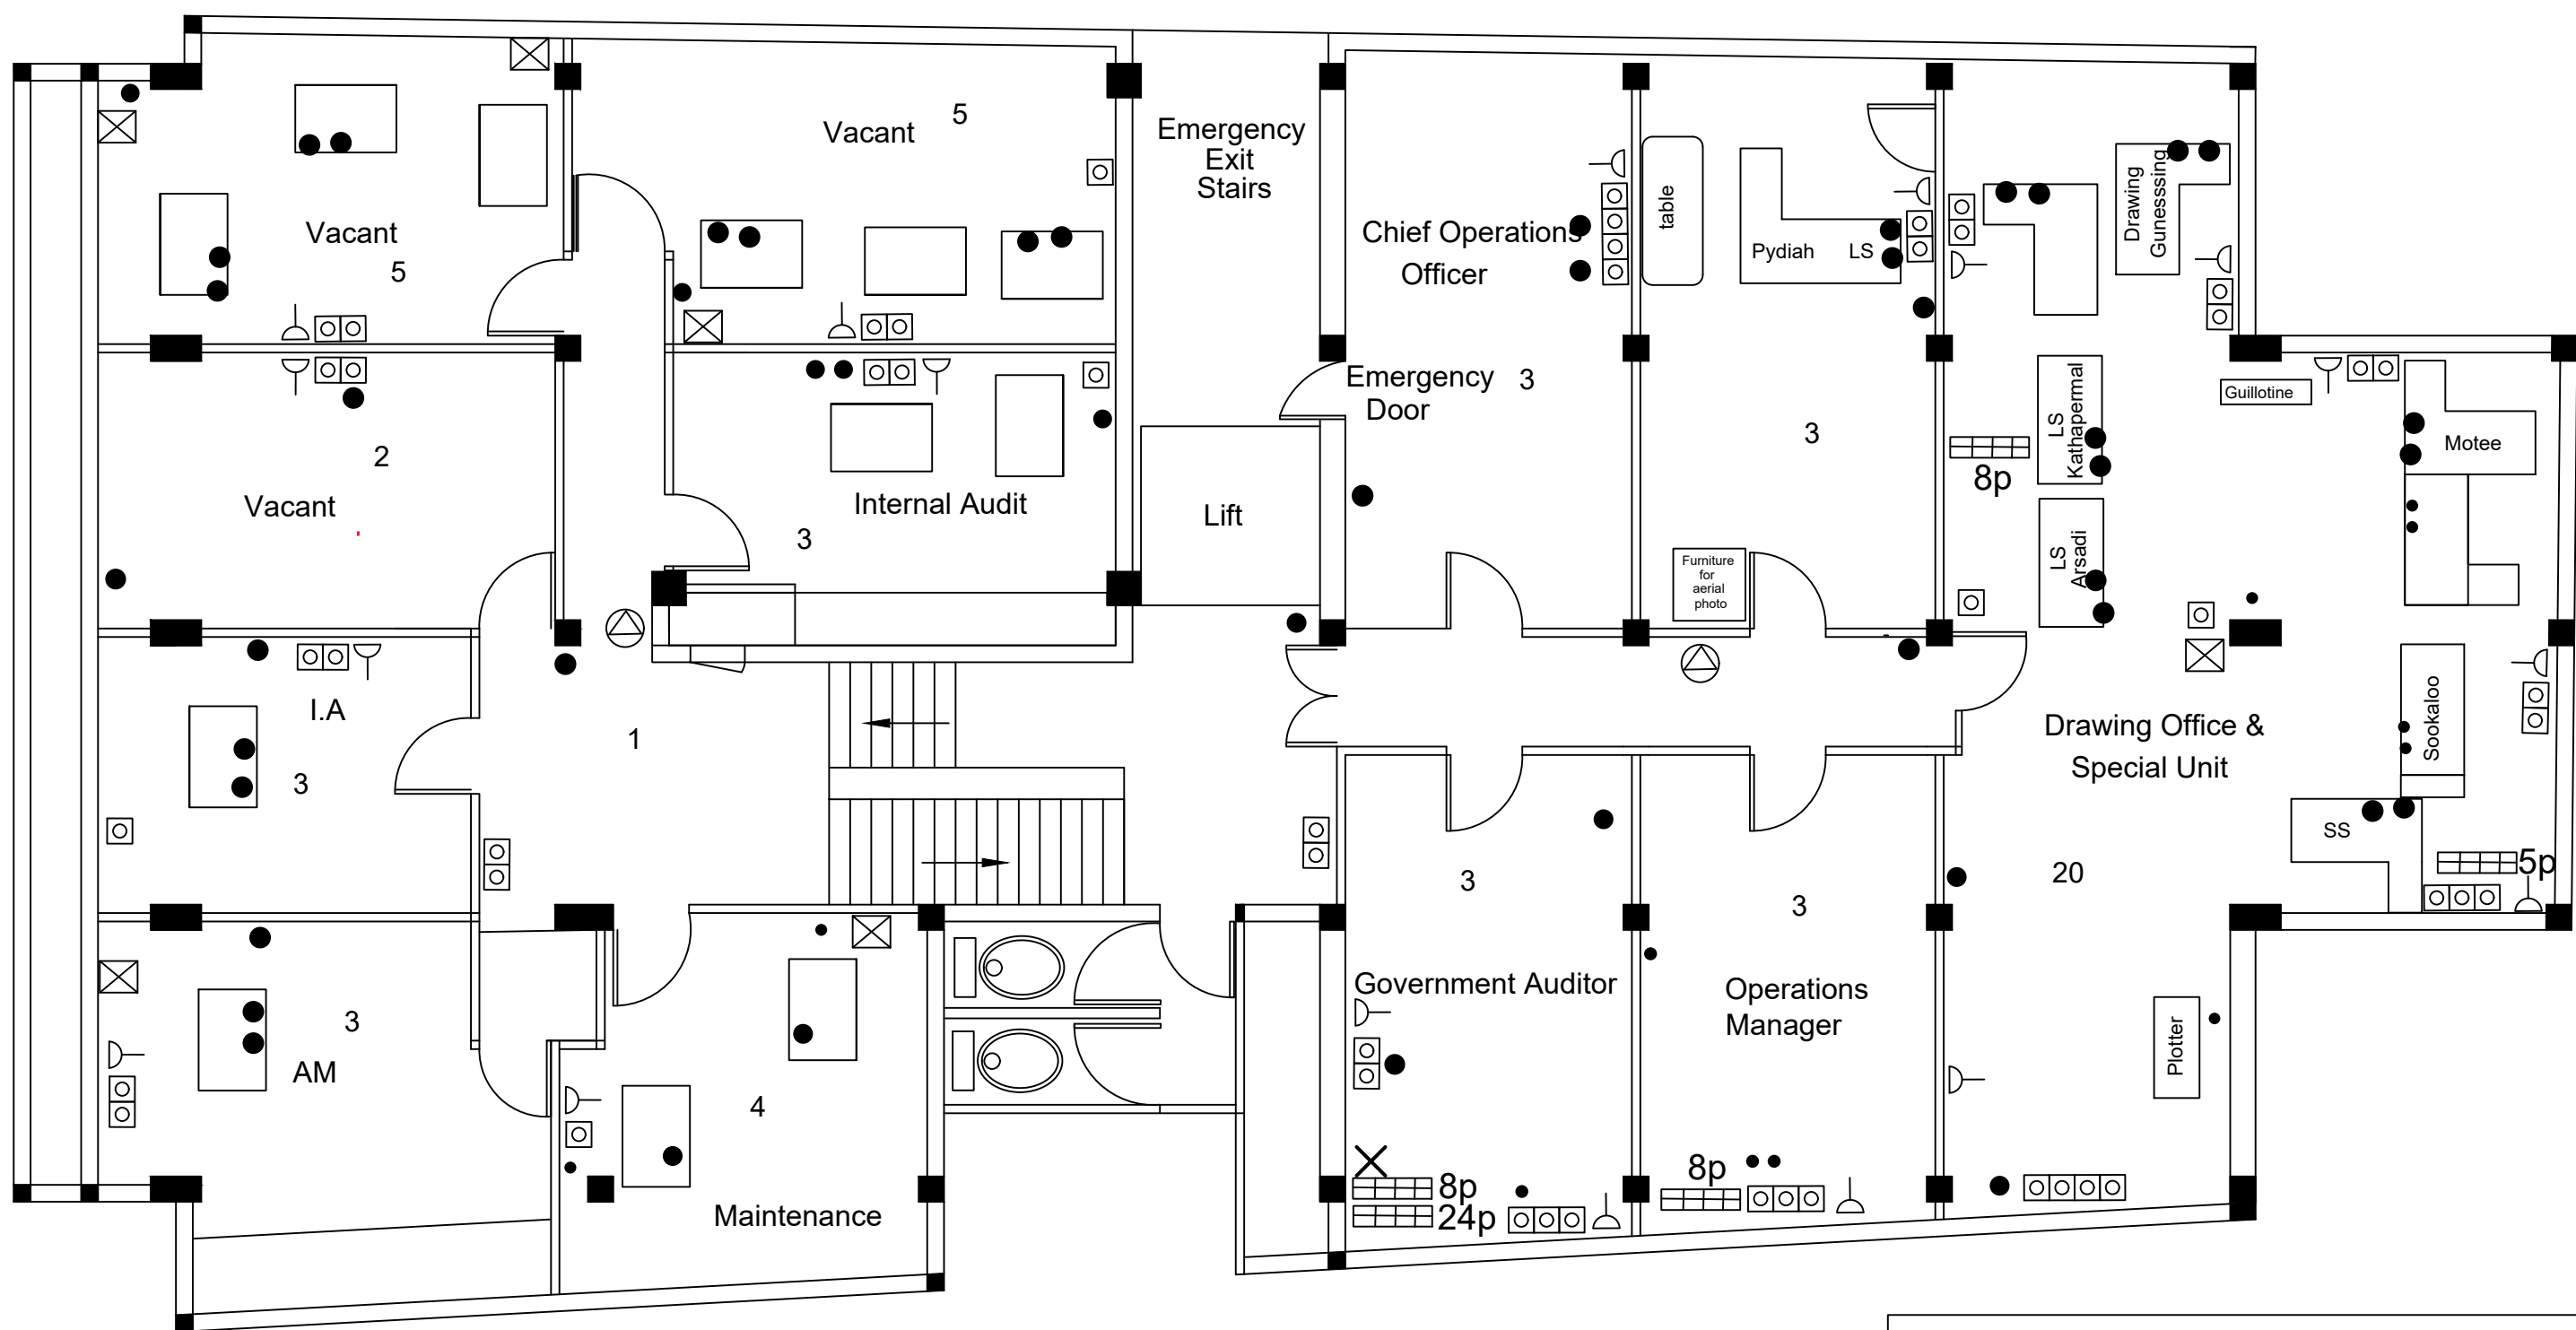


Total data points: 60

✕ Proposed Data Cabinet

- ⊙ Wifi Access Point
- MyT MyT Booster
- Emtel Emtel Booster

- Network Switch
- ⊙ Network Socket
- ✕ Electrical Socket-British
- ⌚ Electrical Socket-French


| | | |
|---------------|--|--|
| | 18 Sir Seewoosagar Ramgoolam Street , Port - Louis Tel. 208 2610 , 208 0696 , 208 2613 , 208 3236 Fax : 208 2634 | |
| | OFFICE BUILDING AT PORT LOUIS TITLE : SECOND FLOOR - LEVEL PLAN | |
| SCALE : 1/100 | DATE | |

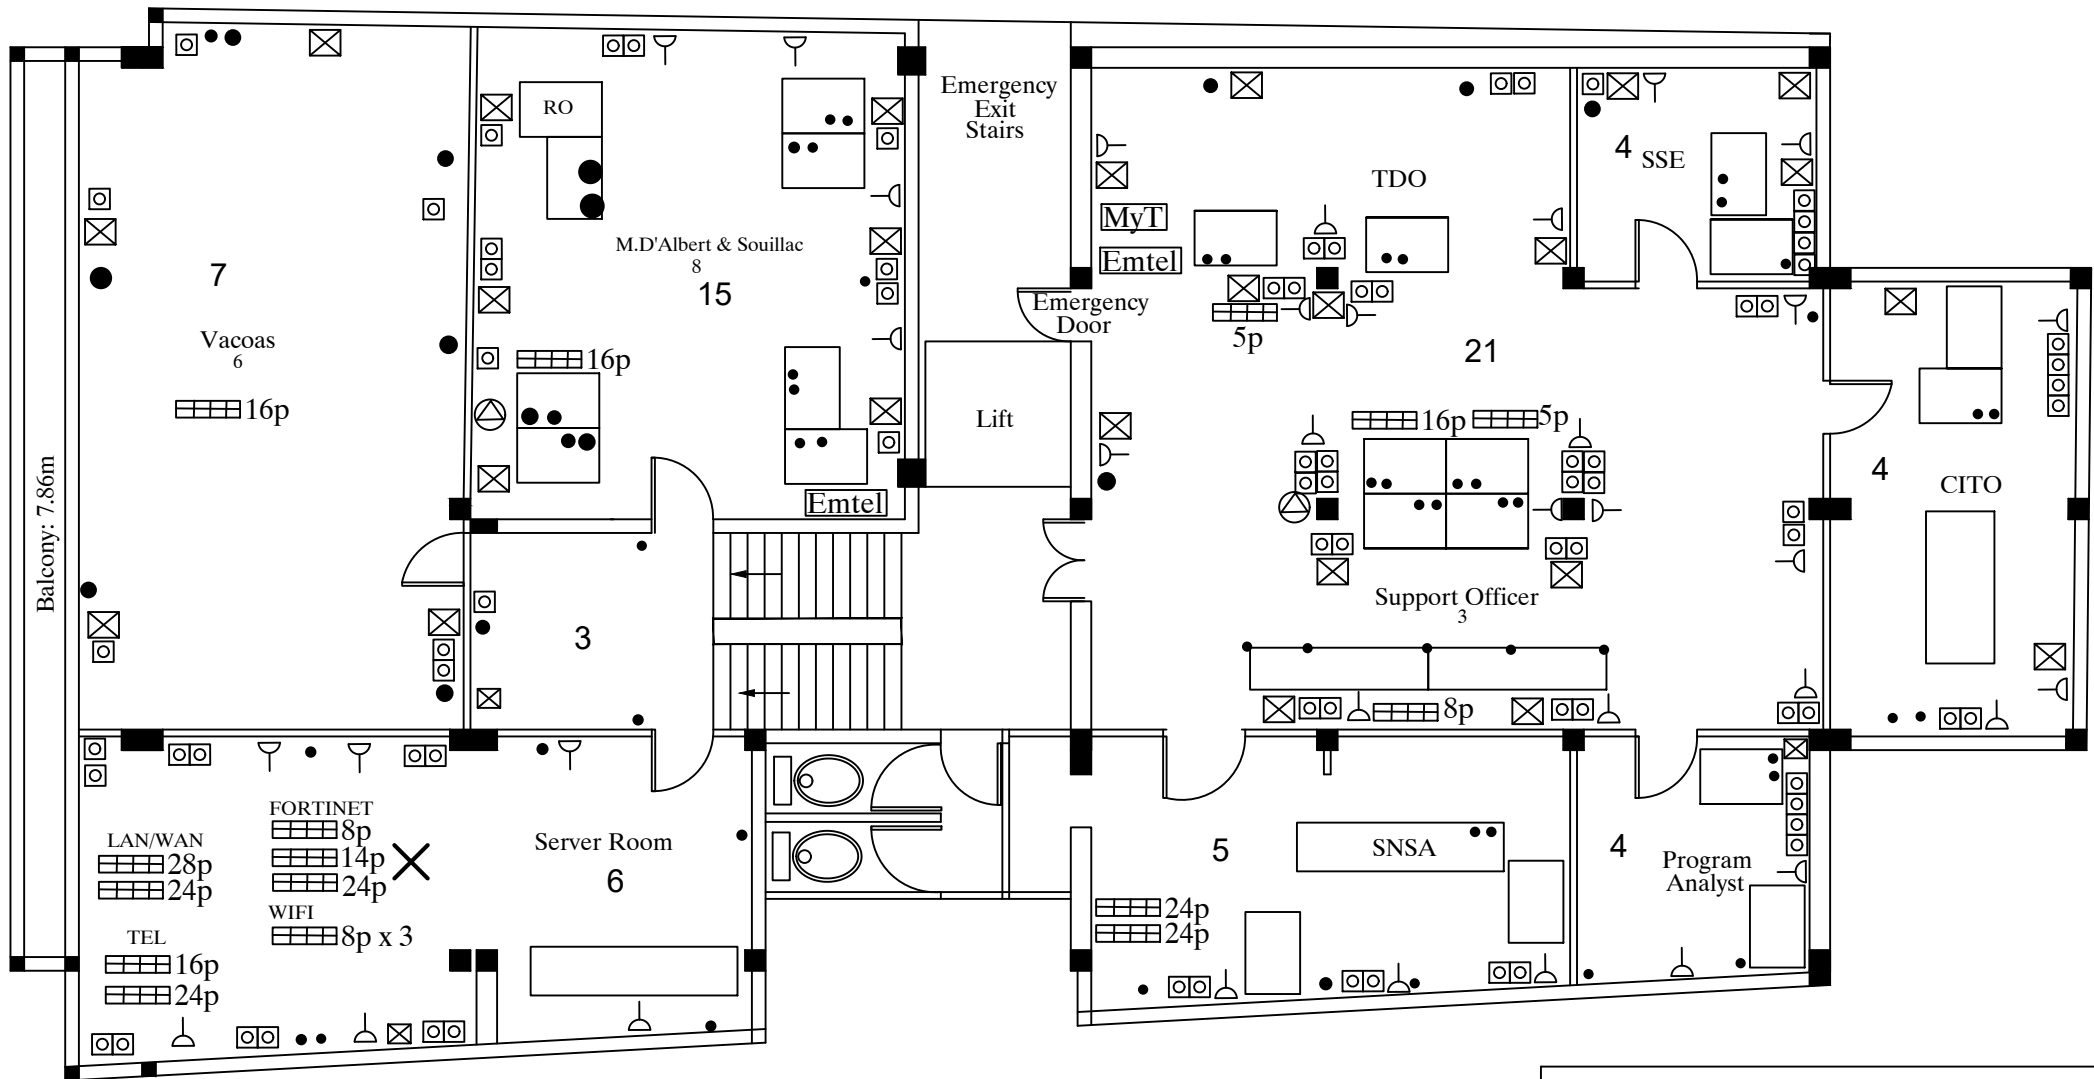


Total data points:69

✕ Proposed Data Cabinet

- ⊕ Wifi Access Point
- MyT MyT Booster
- Emtel Emtel Booster
- Network Switch
- Network Socket
- Electrical Socket-British
- Electrical Socket-French

| | | |
|---|---------------|-------|
|  | | |
| 18 Sir Seewoosagar Ramgoolam Street , Port - Louis Tel. 208 2610 , 208 0696 , 208 2613 , 208 3236 Fax : 208 2834 | | |
| OFFICE BUILDING AT PORT LOUIS | | |
| TITLE : THIRD FLOOR-LEVEL PLAN | | |
| PROJECT: | SCALE : 1/100 | DATE: |

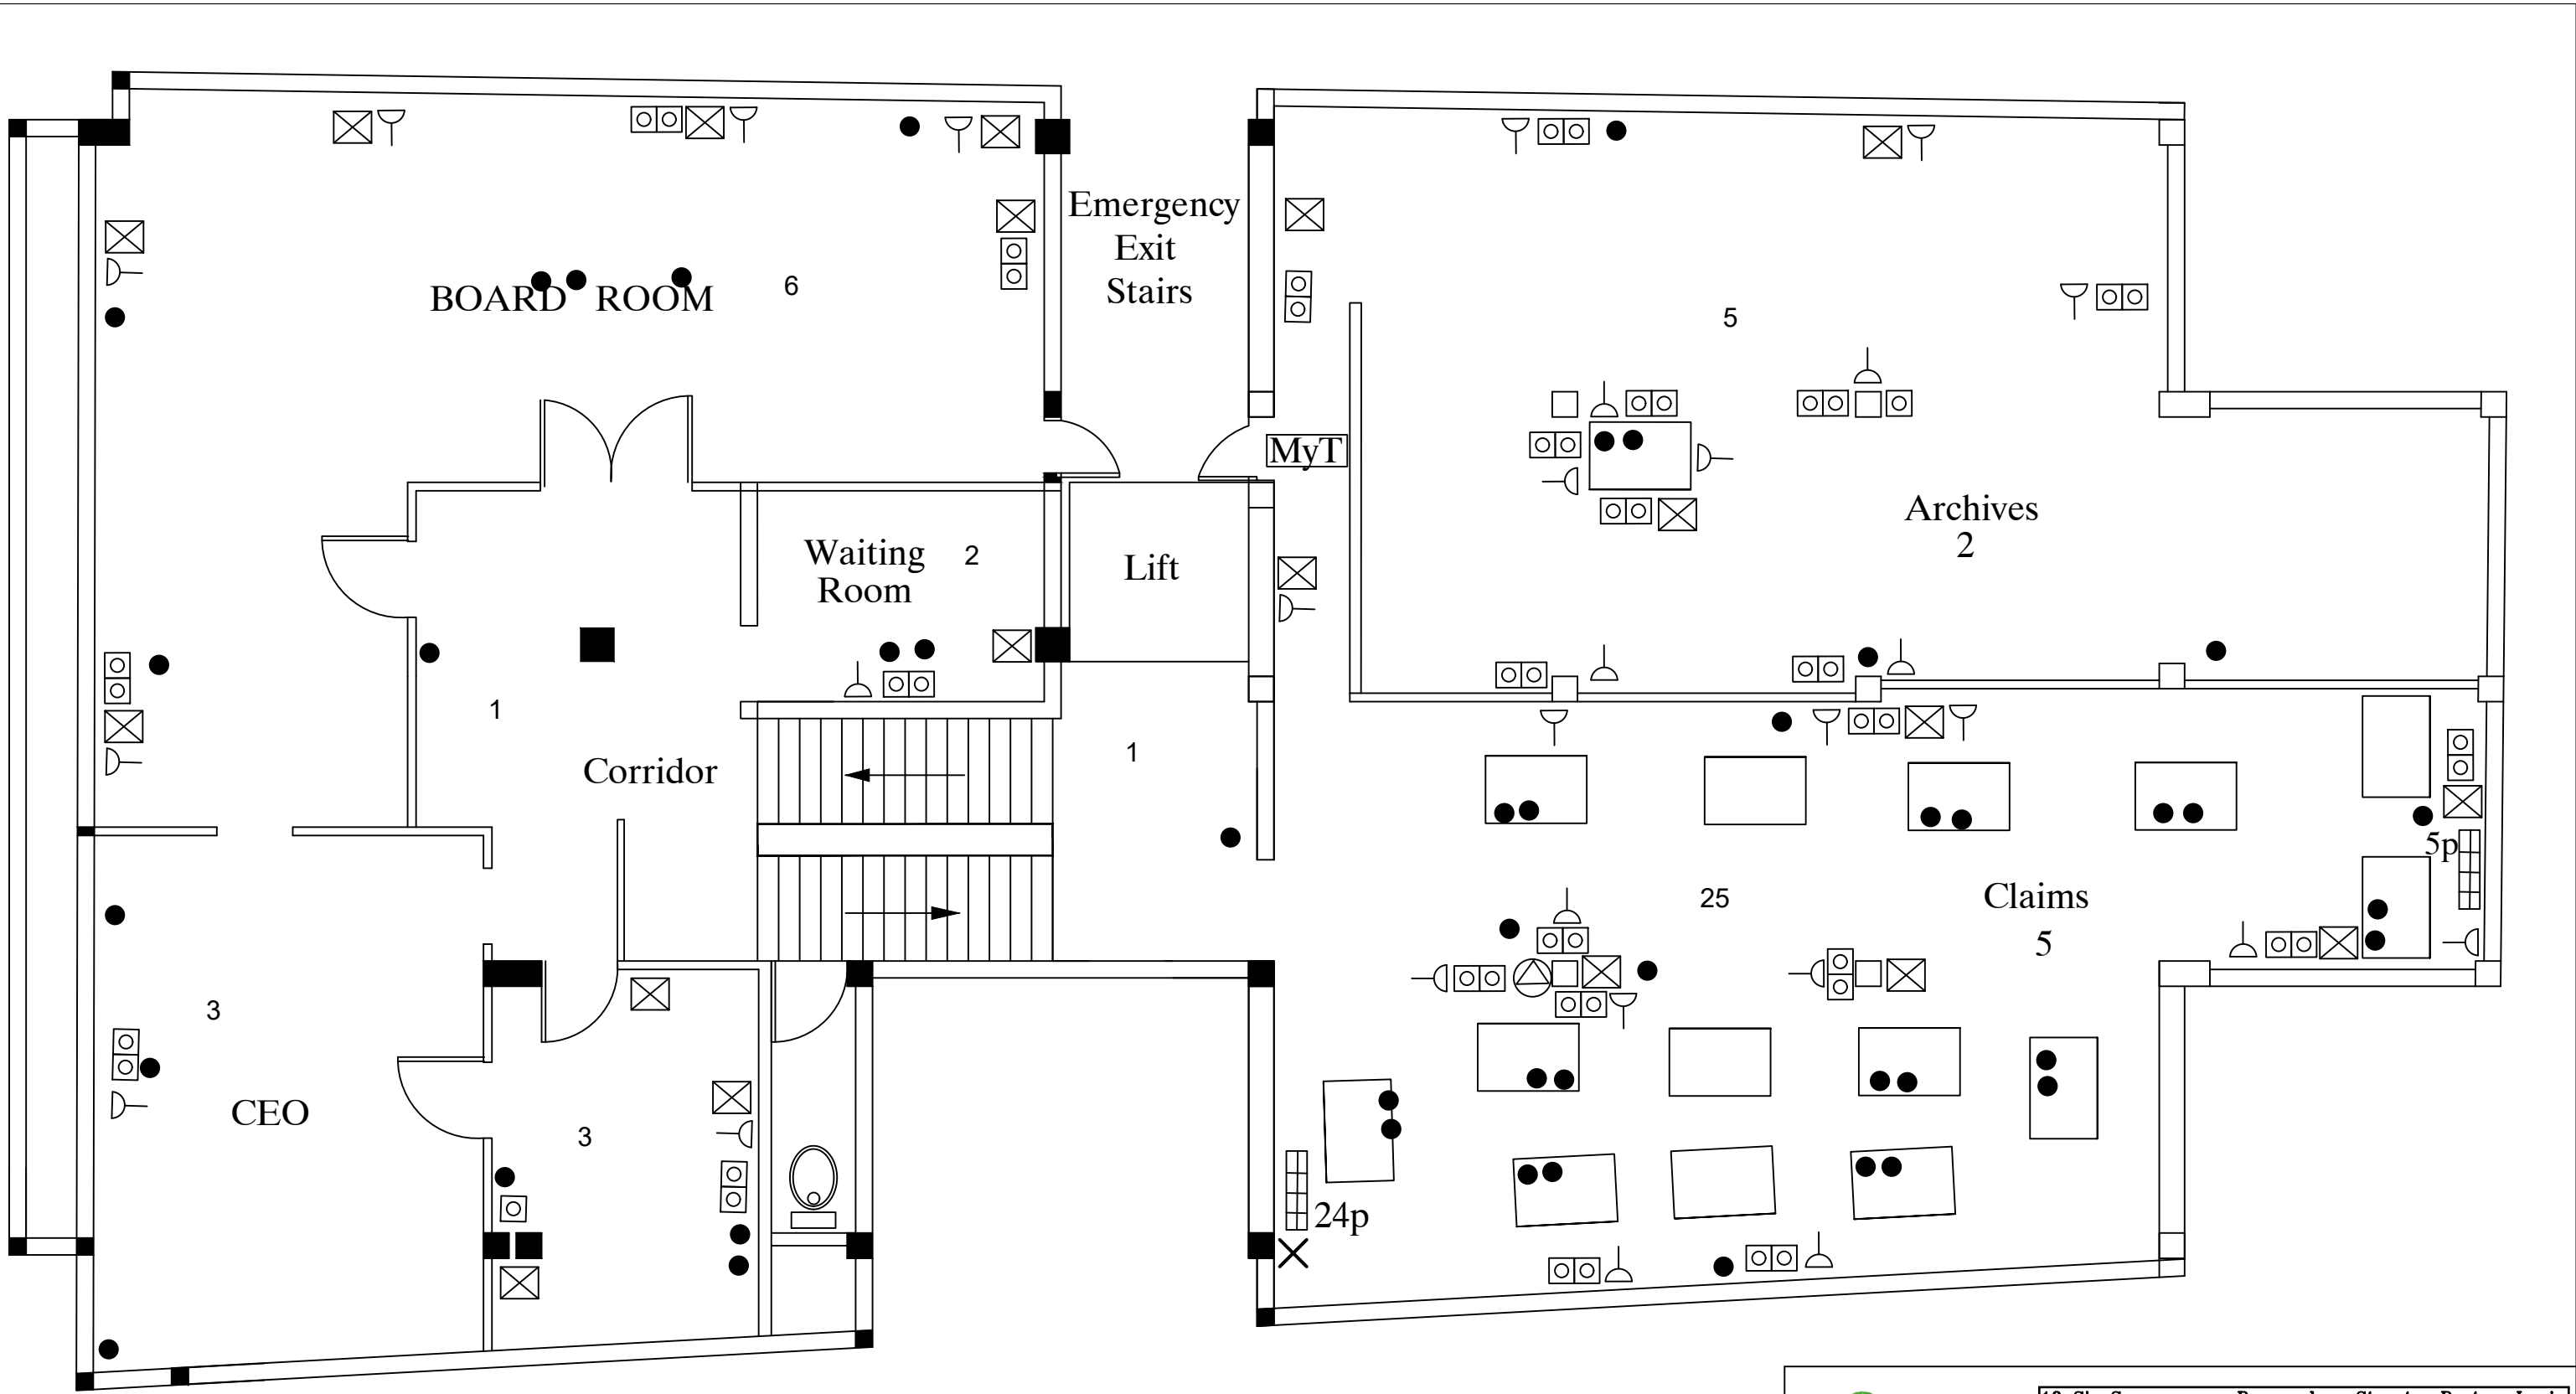

Total data points = 46

X Proposed Data Cabinet

Wifi Access Point

MyT MyT Booster

Emtel Emtel Booster

Network Switch

Network Socket

Electrical Socket-British

Electrical Socket-French



18 Sir Seewoosagar Ramgoolam Street , Port - Louis

Tel. 208 2610 , 208 0696 , 208 2613 , 208 3236

Fax : 208 2634

OFFICE BUILDING AT PORT LOUIS


TITLE : FOURTH FLOOR - LEVEL PLAN

PROJECT:




 

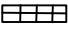

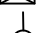

DRAWING NO.


DATE:

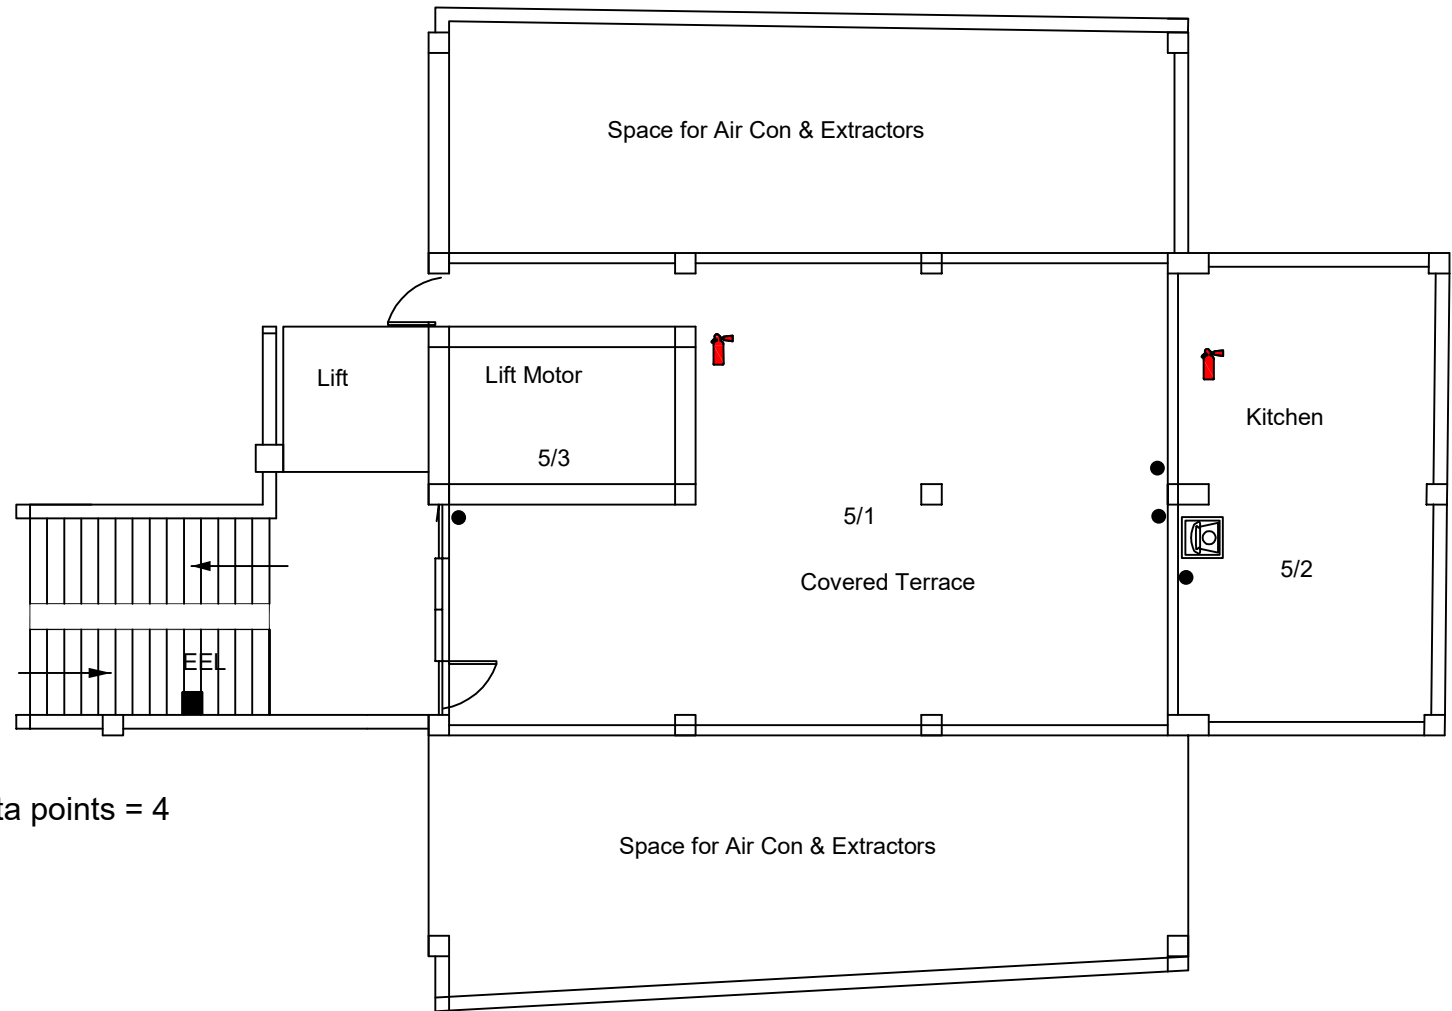PL 5/6



Total data points = 4

-  POE Switch Phone
-  Wifi Access Point
-  MyT MyT Booster
-  Emtel Emtel Booster
-  Data Cabinet
-  Network Switch
-  Network Socket
-  Electrical Socket-British
-  Electrical Socket-French

| | | |
|---|--|-------|
|  | 18 Sir Seewoosagar Ramgoolam Street , Port - Louis Tel. 208 2610 , 208 0696 , 208 2613 , 208 3236 Fax : 208 2634 | |
| OFFICE BUILDING AT PORT LOUIS | | |
| TITLE : FIFTH FLOOR- LEVEL PLAN | | |
| PROJECT: | SCALE : 1/100 | DATE: |