




Site plan of Sugar Insurance Fund Board at Mare D'Albert

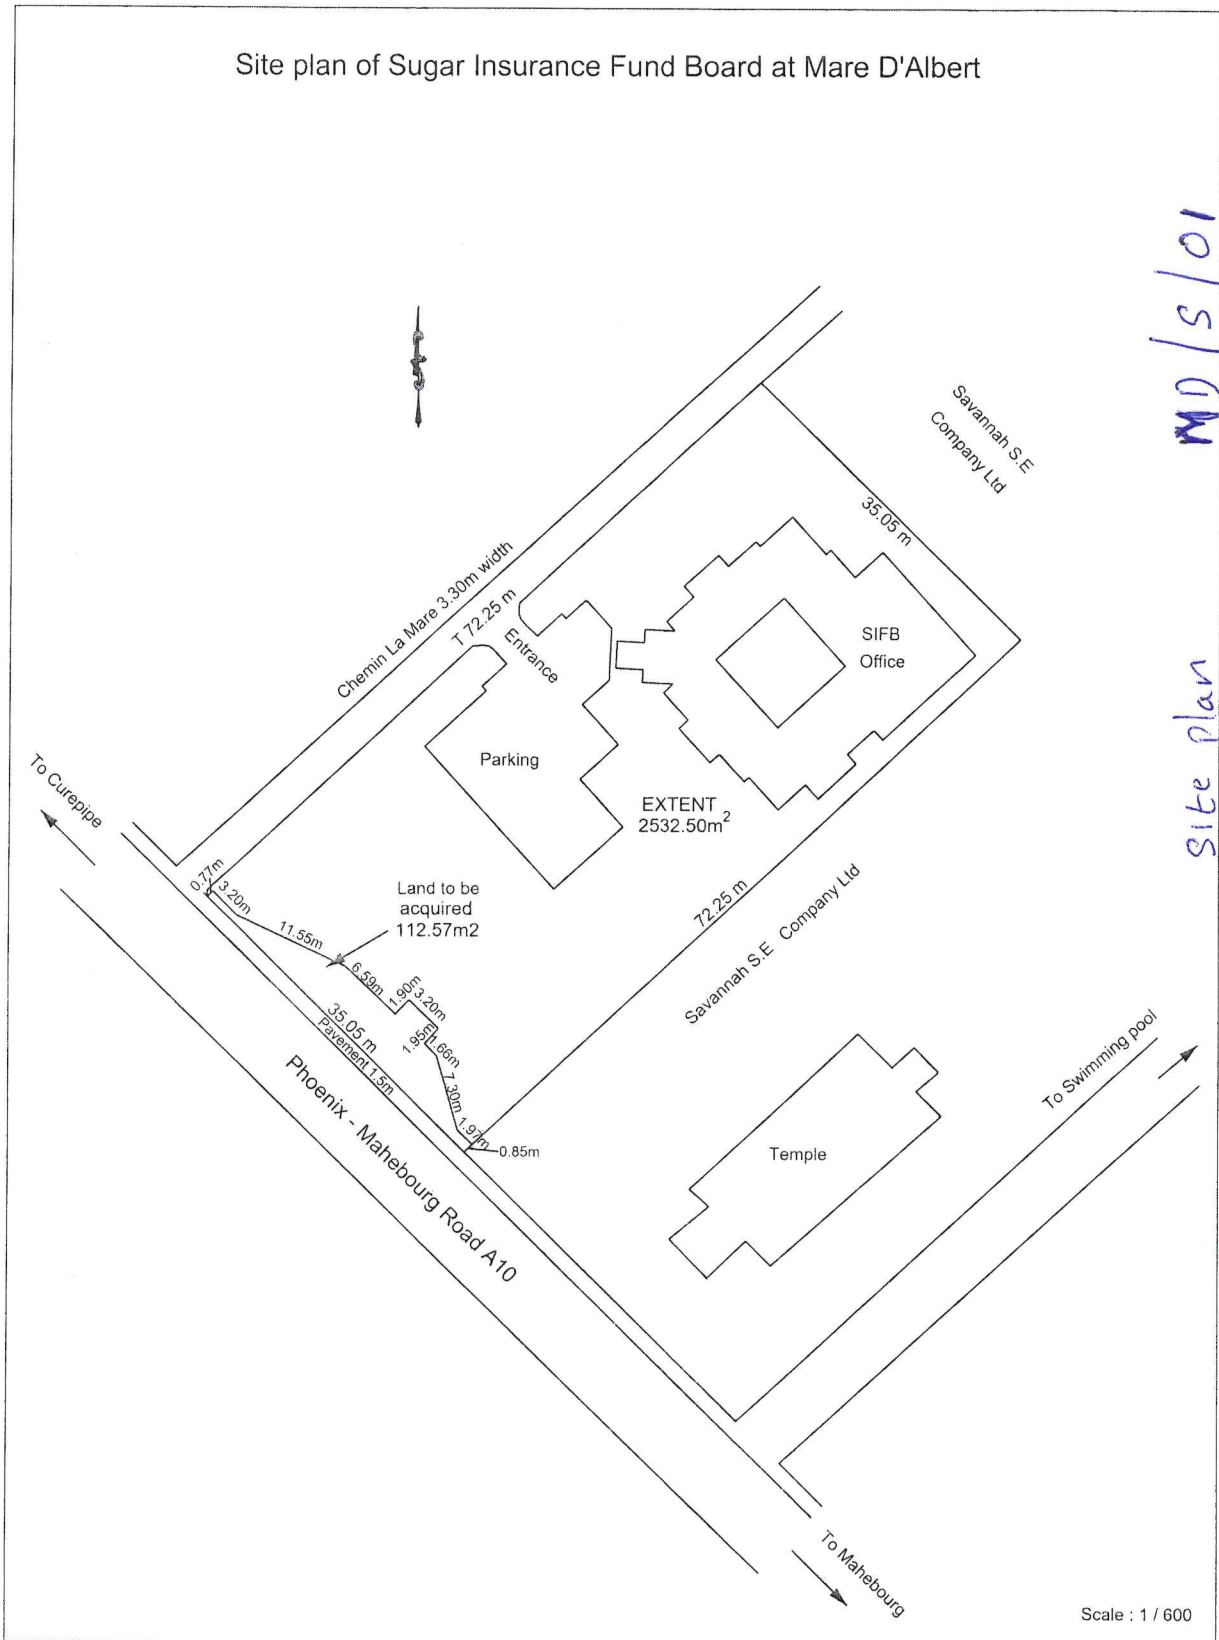

MD/S/01
site plan

Scale : 1 / 600

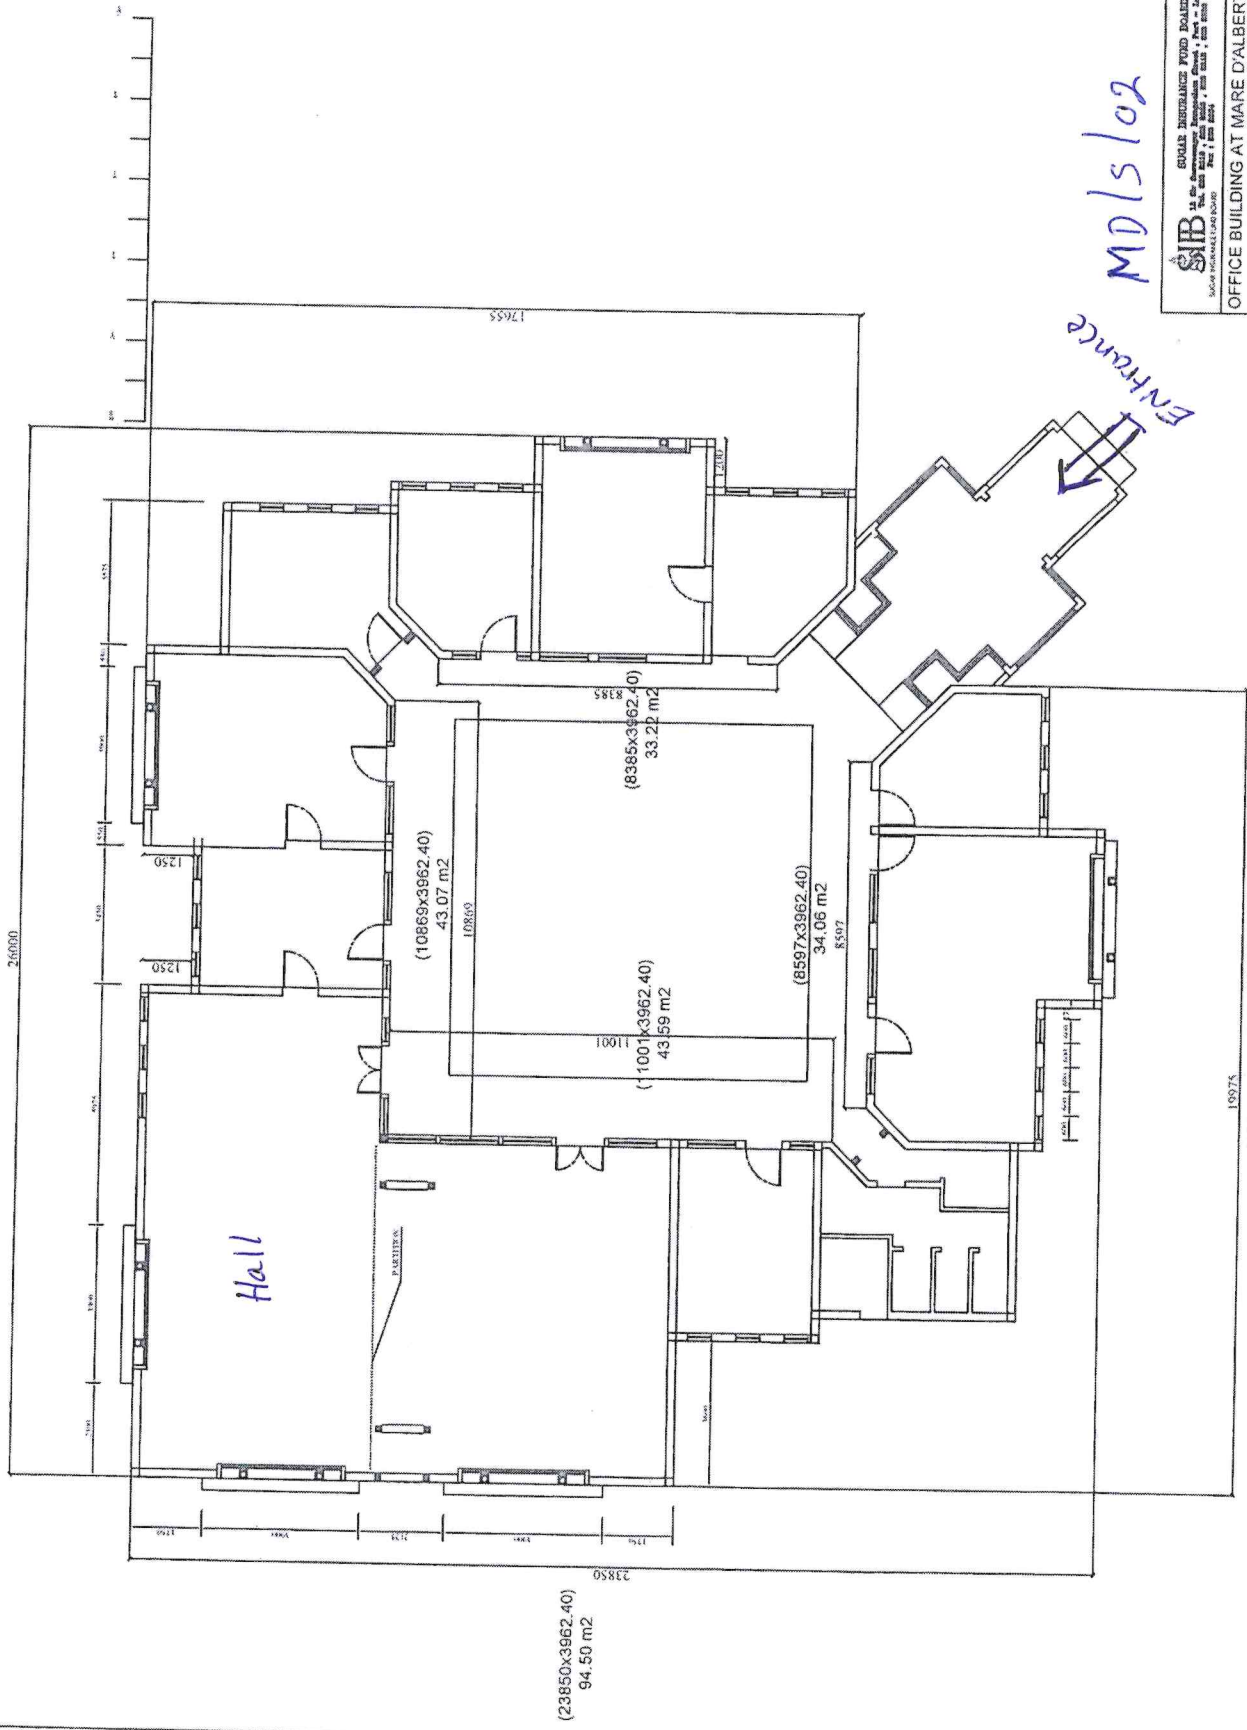



SIB
 SOCIÉTÉ INCORPORÉE
 100, rue de la République, Québec, Québec, Canada H2R 1S1
 TEL: (514) 399-1111 • FAX: (514) 399-1112

REGULAR INSURANCE FUND BOARD
 OFFICE BUILDING AT MARE D'ALBERT
 TITLE: GROUND FLOOR - LEVEL PLAN
 Date: 16.09.2019

SDB 1 (Hall)


SCHEMATIC LAYOUT	RCBO RATING		CIRCUIT No.	DESCRIPTION	OUTGOING
<p style="text-align: center;">From MDB Isolator 2P 63A 25 A 2P MCB K D. Block 2P 80A Pole 1 Pole 2 Pole 3 Pole 4 Spare</p>	2P 16A	30mA	P 1	Pole 1	Existing Cable
	2P 16A	30mA	P 2	Pole 2	Existing Cable
	2P 16A	30mA	P 3	Pole 3	Existing Cable
	2P 16A	30mA	P 4	Pole 4	Existing Cable
	2P 16A	30mA	Spare	Spare	

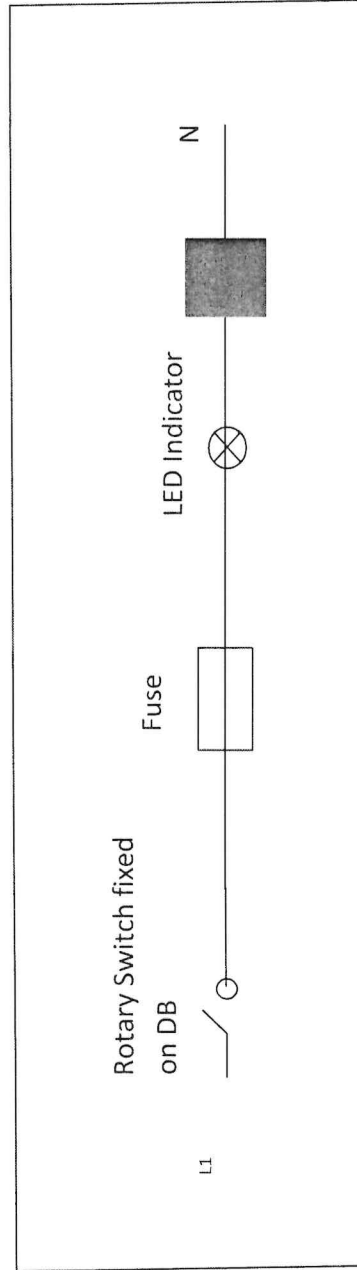

MD/S/03

MDB (Hall)


SCHEMATIC LAYOUT	RCBO RATING		CIRCUIT No.	DESCRIPTION	CABLE SIZE	CABLE ROUTING	PHASE
	RCBO	Rating					
	2P 10A	30mA	L1	Lighting Hall and offices	3C x 1.5 mm ²	Trunking	L1
	2P 10A	30mA	L2	Lighting covered link and shed	3C x 1.5 mm ²	Trunking	L2
	2P 10A	30mA	L3	External Lighting	3C x 1.5 mm ²	Trunking	L3
	2P 16A	30mA	P1	Power	3C x 2.5 mm ²	Trunking	L1
	2P 16A	30mA	P2	Power	3C x 2.5 mm ²	Trunking	L2
	2P 16A	30mA	P3	Power Data Cabinet	3C x 2.5 mm ²	Trunking	L3
	2P 16A	30mA	AC F1	AC Office 1	3C x 4.0 mm ²	Trunking	L1
	2P 16A	30mA	AC F2	AC Office 2	3C x 4.0 mm ²	Trunking	L2
	2P 16A	30mA	P6	SDB 1	3C x 4.0 mm ²	Trunking	L3
	2P 16A	30mA	F1	Fans	3C x 2.5 mm ²	Trunking	L1
	2P 20A	30mA	AC1	AC 1 Hall	3C x 4.0 mm ²	Trunking	L2
	2P 20A	30mA	AC2	AC 2 Hall	3C x 4.0 mm ²	Trunking	L3
	2P 20A	30mA	AC3	AC 3 Hall	3C x 4.0 mm ²	Trunking	L1
	2P 20A	30mA	AC4	AC 4 Hall	3C x 4.0 mm ²	Trunking	L2
	2P 20A	30mA	SDB	SDB 2	3C x 6.0 mm ²	Trunking	L3
	2P 16A	30mA	SF2	Spare			L1

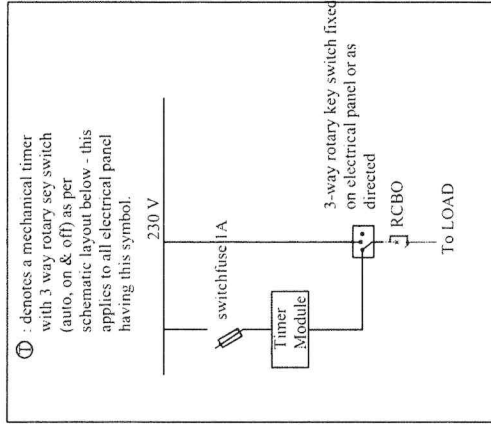

SCHEMATIC LAYOUT FOR TIMER CONTROL CIRCUITS

MD/15/04

Legend
 X - Type A
 ⊗ - Type B
 ⊙ - socket

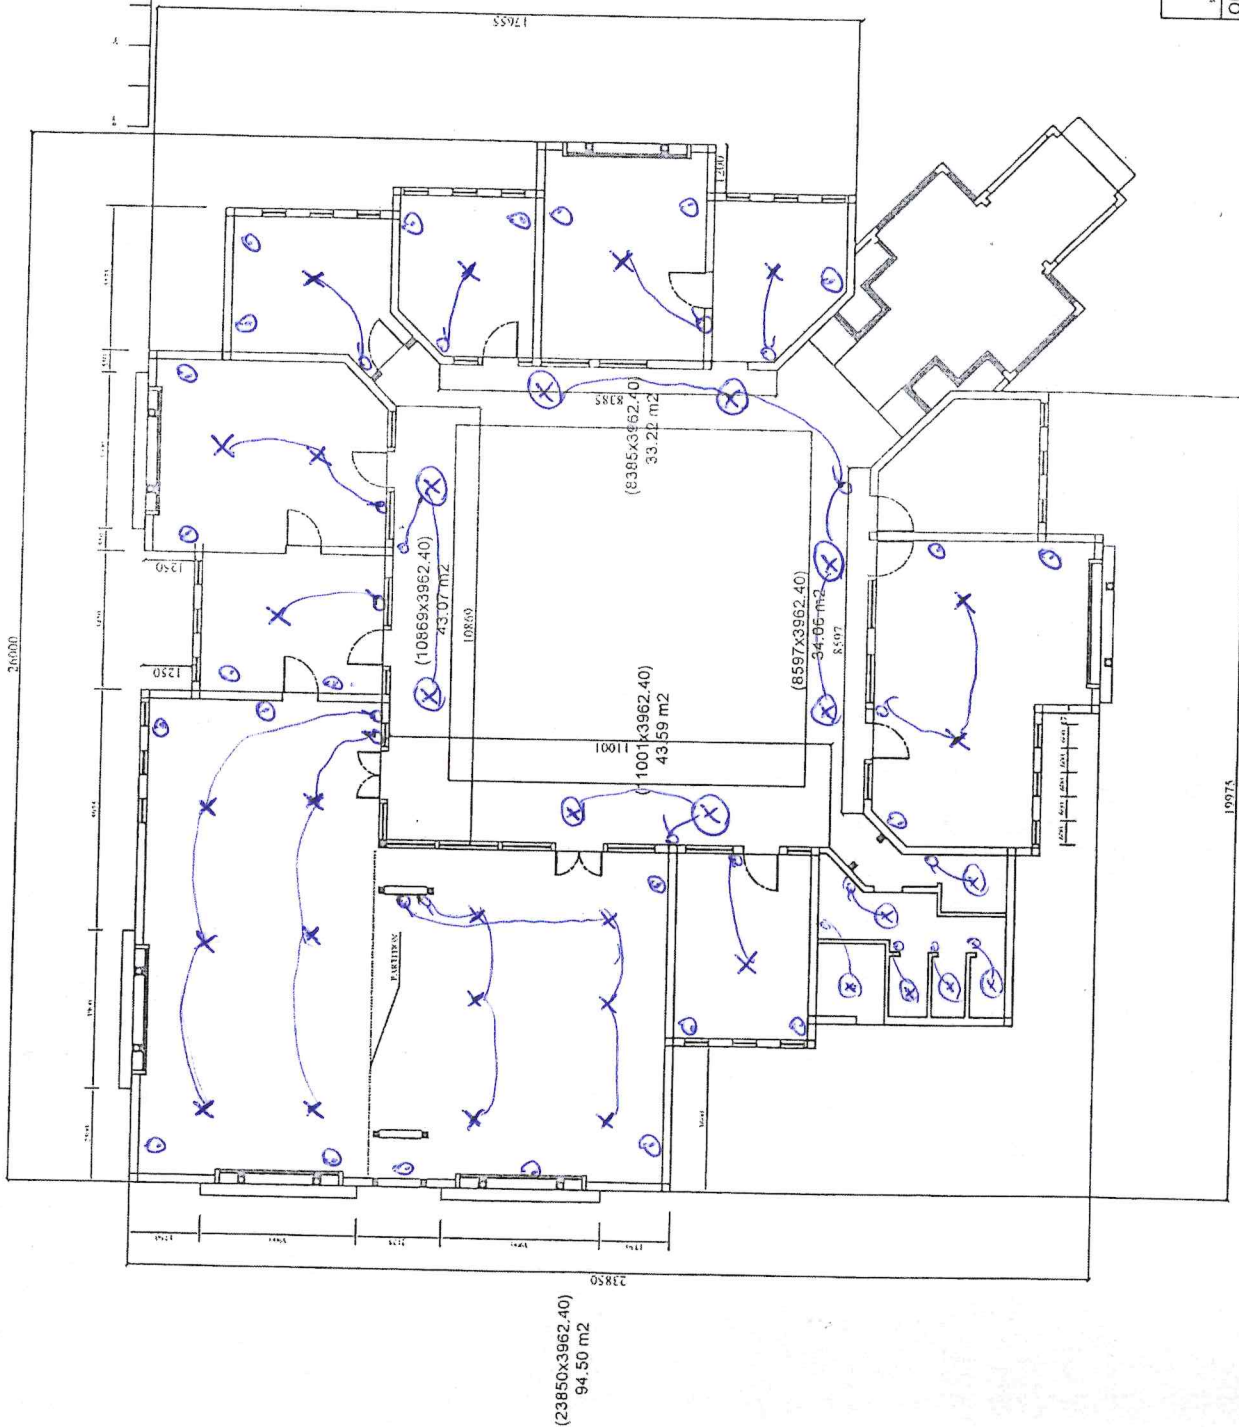

MD/SL/05

Electrical layout

10075
 (19975x3962.40)
 79.15 m2

(23850x3962.40)
 94.50 m2